



CLIENT:



PRINT REDUCTION BAR | A3 SHEET

ALL RIGHTS RESERVED. NO REPRODUCTION UNLESS WRITTEN CONSENT GIVEN

Drawing Status	Date.	Rev.	Drawn.	Auth.	Date.	Rev.	Drawn.	Auth.
F Feasibility	15.11.21	F1	FM	EGW				
S Sketch Design	24.11.21	F5	FM	EGW				
Pr Preliminary								
Pi Planning								
B Building Control								
D Developed Design								
M Measurement								
T Tender								
C Construction								

**Pegw A**




Project: Ty'n Llan, Llandwrog

Option 2 / Opsiwn 2 - External View

PegwArchitects Ltd.  
Twithill Cottage,  
Mount Pleasant Square,  
Caermarfon,  
LL55 1PA.

holl-elinorgw@outlook.com  
www.pegwarchitects.com

Project:	No:	Revision:
Ty'n Llan		
Scale:	Status:	
N/A		

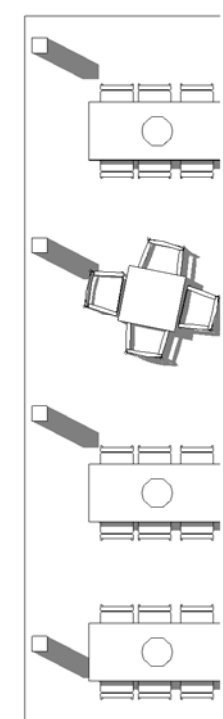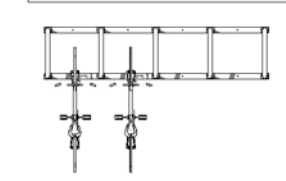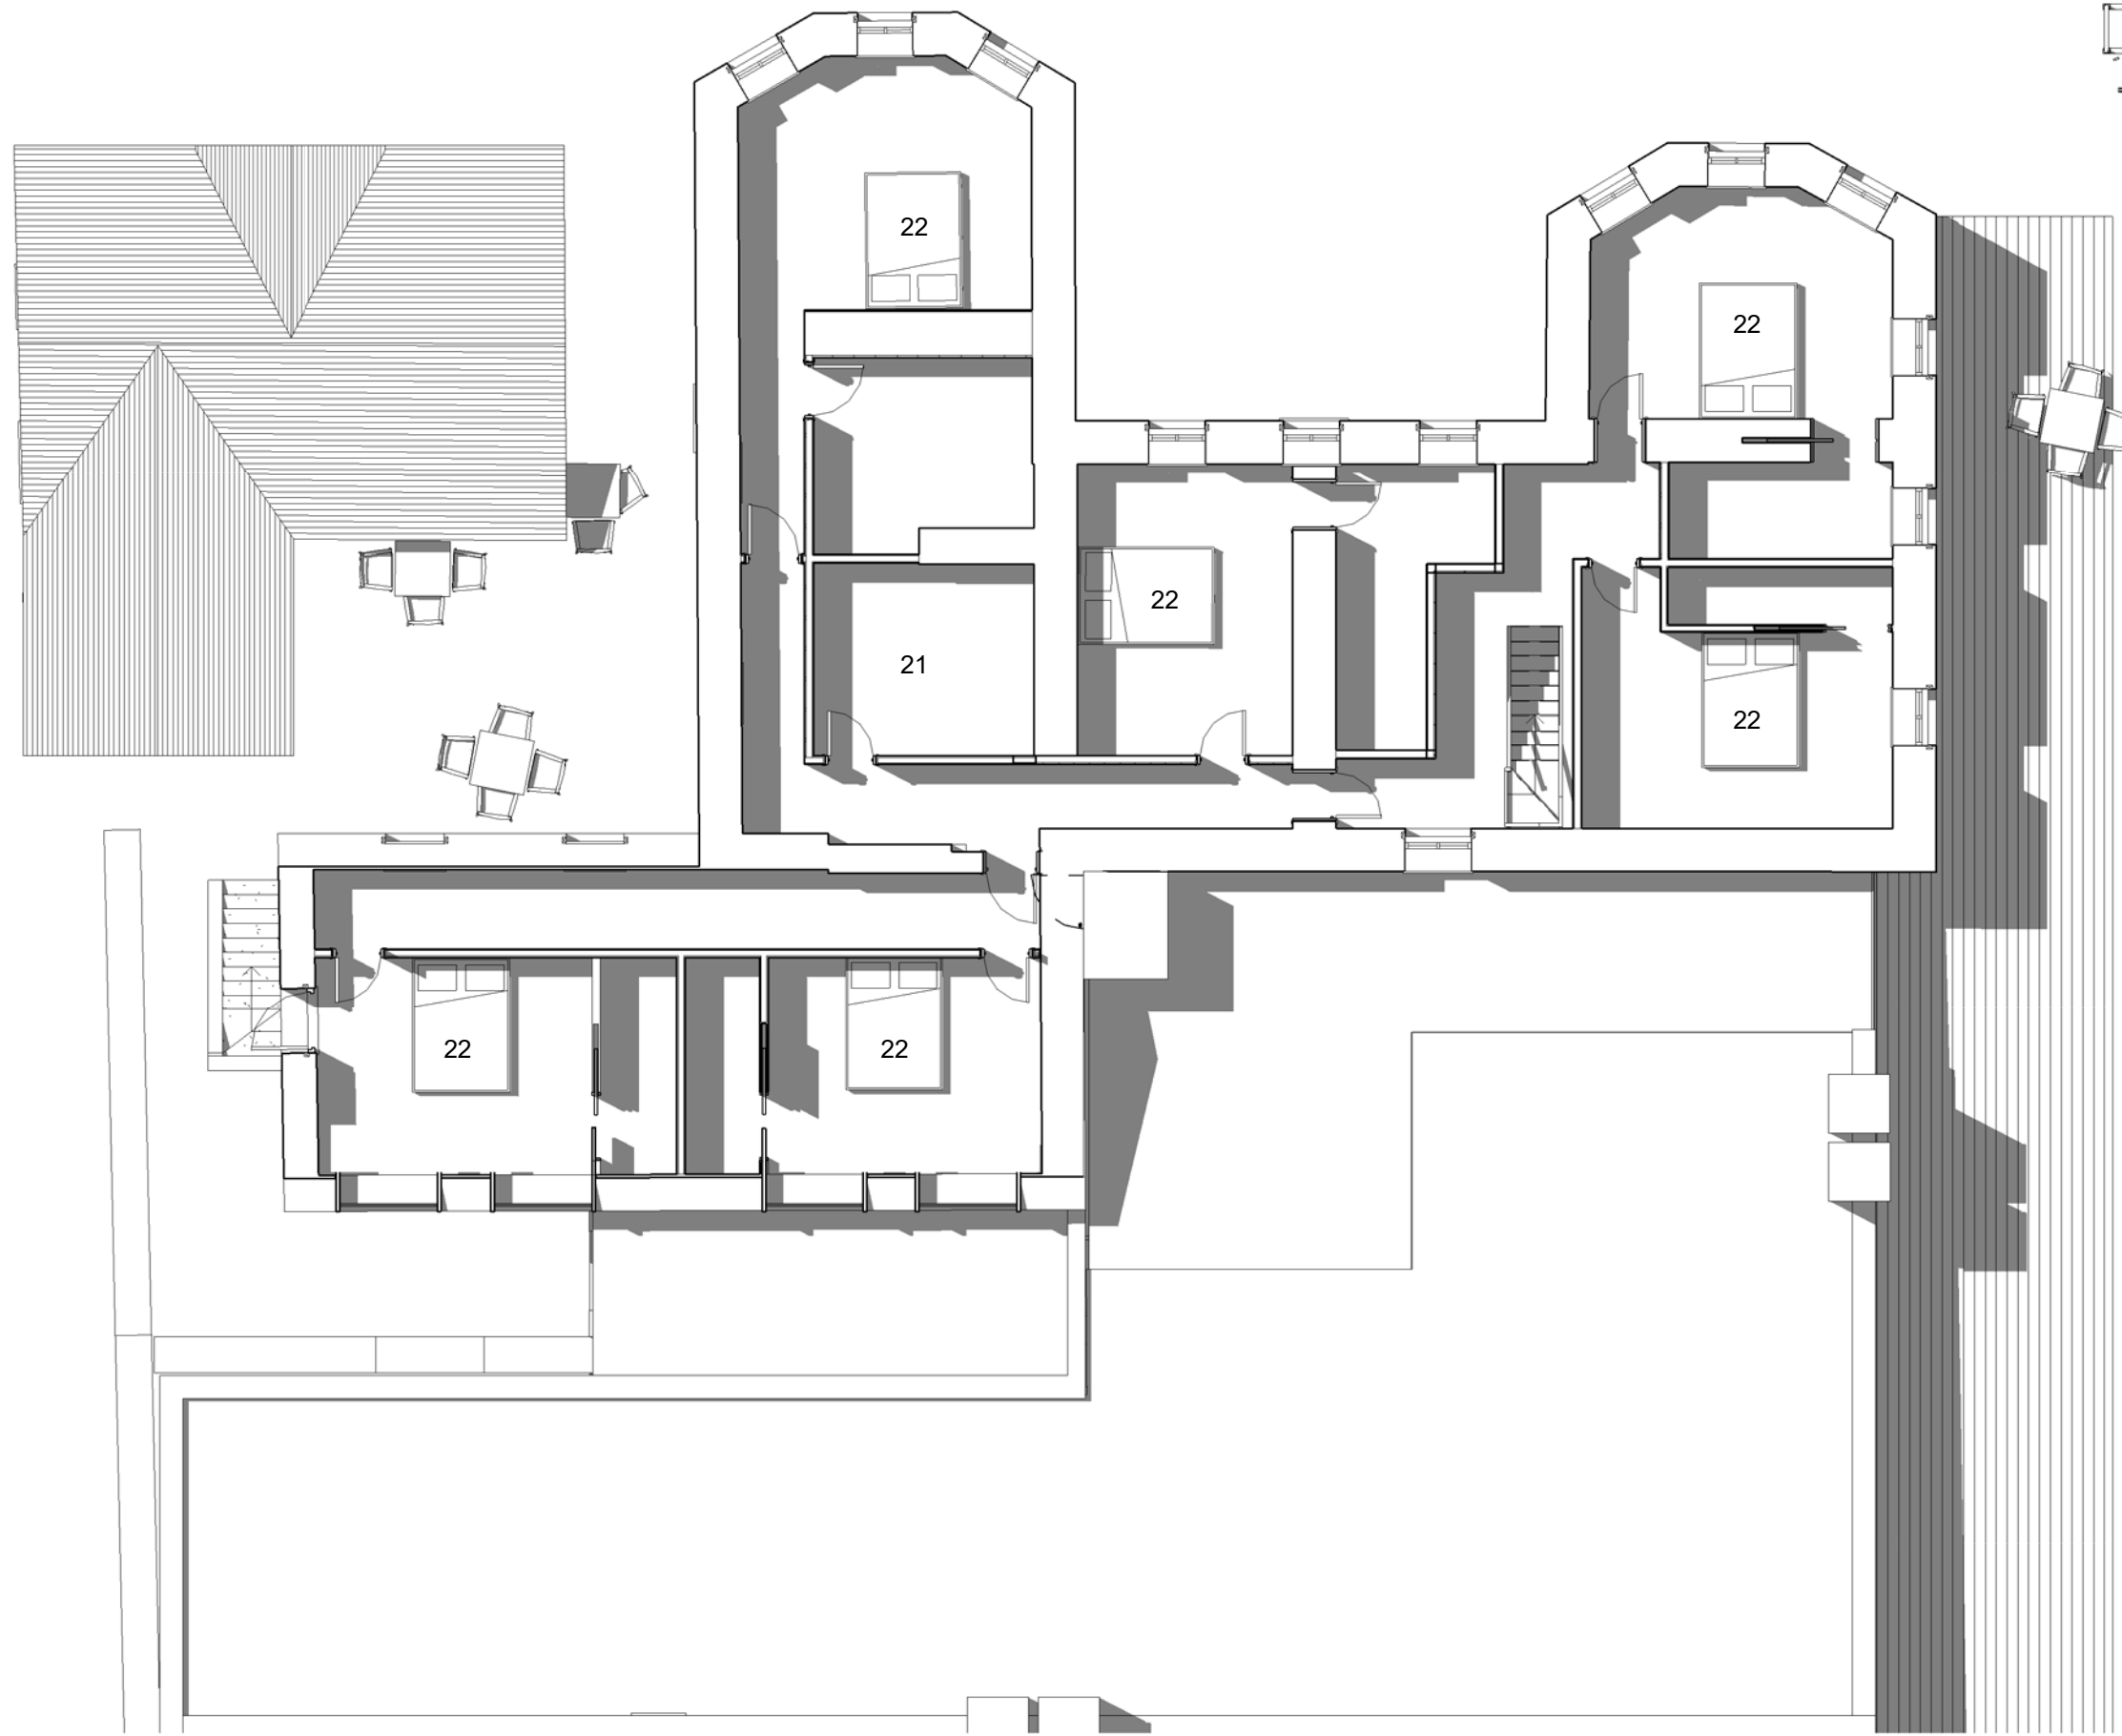

**Plan Key:**

- 1) Bar
- 2) Traditional Pub / Tafarn Traddodiadol
- 3) TV
- 4) Plano
- 5) Pool Table / Bwrdd Pwl
- 6) Kitchen / Cegin
- 7) Dining Area / Ardal Fwyta
- 8) Fire / Tân
- 9) Toilets / Toiledau
- 10) Event Space / Gofod Digwyddiadau
- 11) Servery / Man Gweini Bwyd
- 12) Plant Room / Ystafell Fecanyddol
- 13) Staff Room / Ystafell Staff
- 14) External Seating Area / Ardal Seddi Allanol
- 15) Lifts / Liffi
- 16) Outdoor Seating / Seddi tu allan
- 17) Woodfire Pizza Ovens / Ffwrn Pizza
- 18) Outdoor Bar / Bar Awyr Agored
- 19) Edible Planting for Kitchen / Plannu Bwyttadwy ar gyfer Cegin
- 20) Bike Racks / Raciâu Belc
- 21) Office / Swyddfa
- 22) Bedroom with En suite / Ystafell Wely gydag En suite
- 23) Terrace / Teras
- 24) Store / Storf
- 25) Multi Functional Room / Ystafell Aml Ddefnydd
- 26) Mezzanine / Mesanîn

CLIENT:

0 10 20 30 40 50mm

PRINT REDUCTION BAR | A3 SHEET

ALL RIGHTS RESERVED. NO REPRODUCTION UNLESS WRITTEN CONSENT GIVEN

Drawing Status	Date.	Rev.	Drawn.	Auth.	Date.	Rev.	Drawn.	Auth.
F Feasibility	03.07.21	F1	FM	EGW				
S Sketch Design	06.09.21	F2	FM	EGW				
Pr Preliminary	16.09.21	F3	FM	EGW				
Pf Planning	15.11.21	F4	FM	EGW				
B Building Control	24.11.21	F5	FM	EGW				
D Developed Design								
M Measurement								
T Tender								
C Construction								

**Pegw A**


Project: Ty'n Llan, Llandwrog

Option 2 / Opsiwn 2 - Cynllun Llawn Uchaf / First Floor Plan

Project: Ty'n Llan  
Scale: 1:100

No:   
Revision:   
Status:

PegwArchitects Ltd.  
Twithill Cottage,  
Mount Pleasant Square,  
Caermarfon,  
LL55 1PA.  
holl-elinorgw@outlook.com  
www.pegwarchitects.com

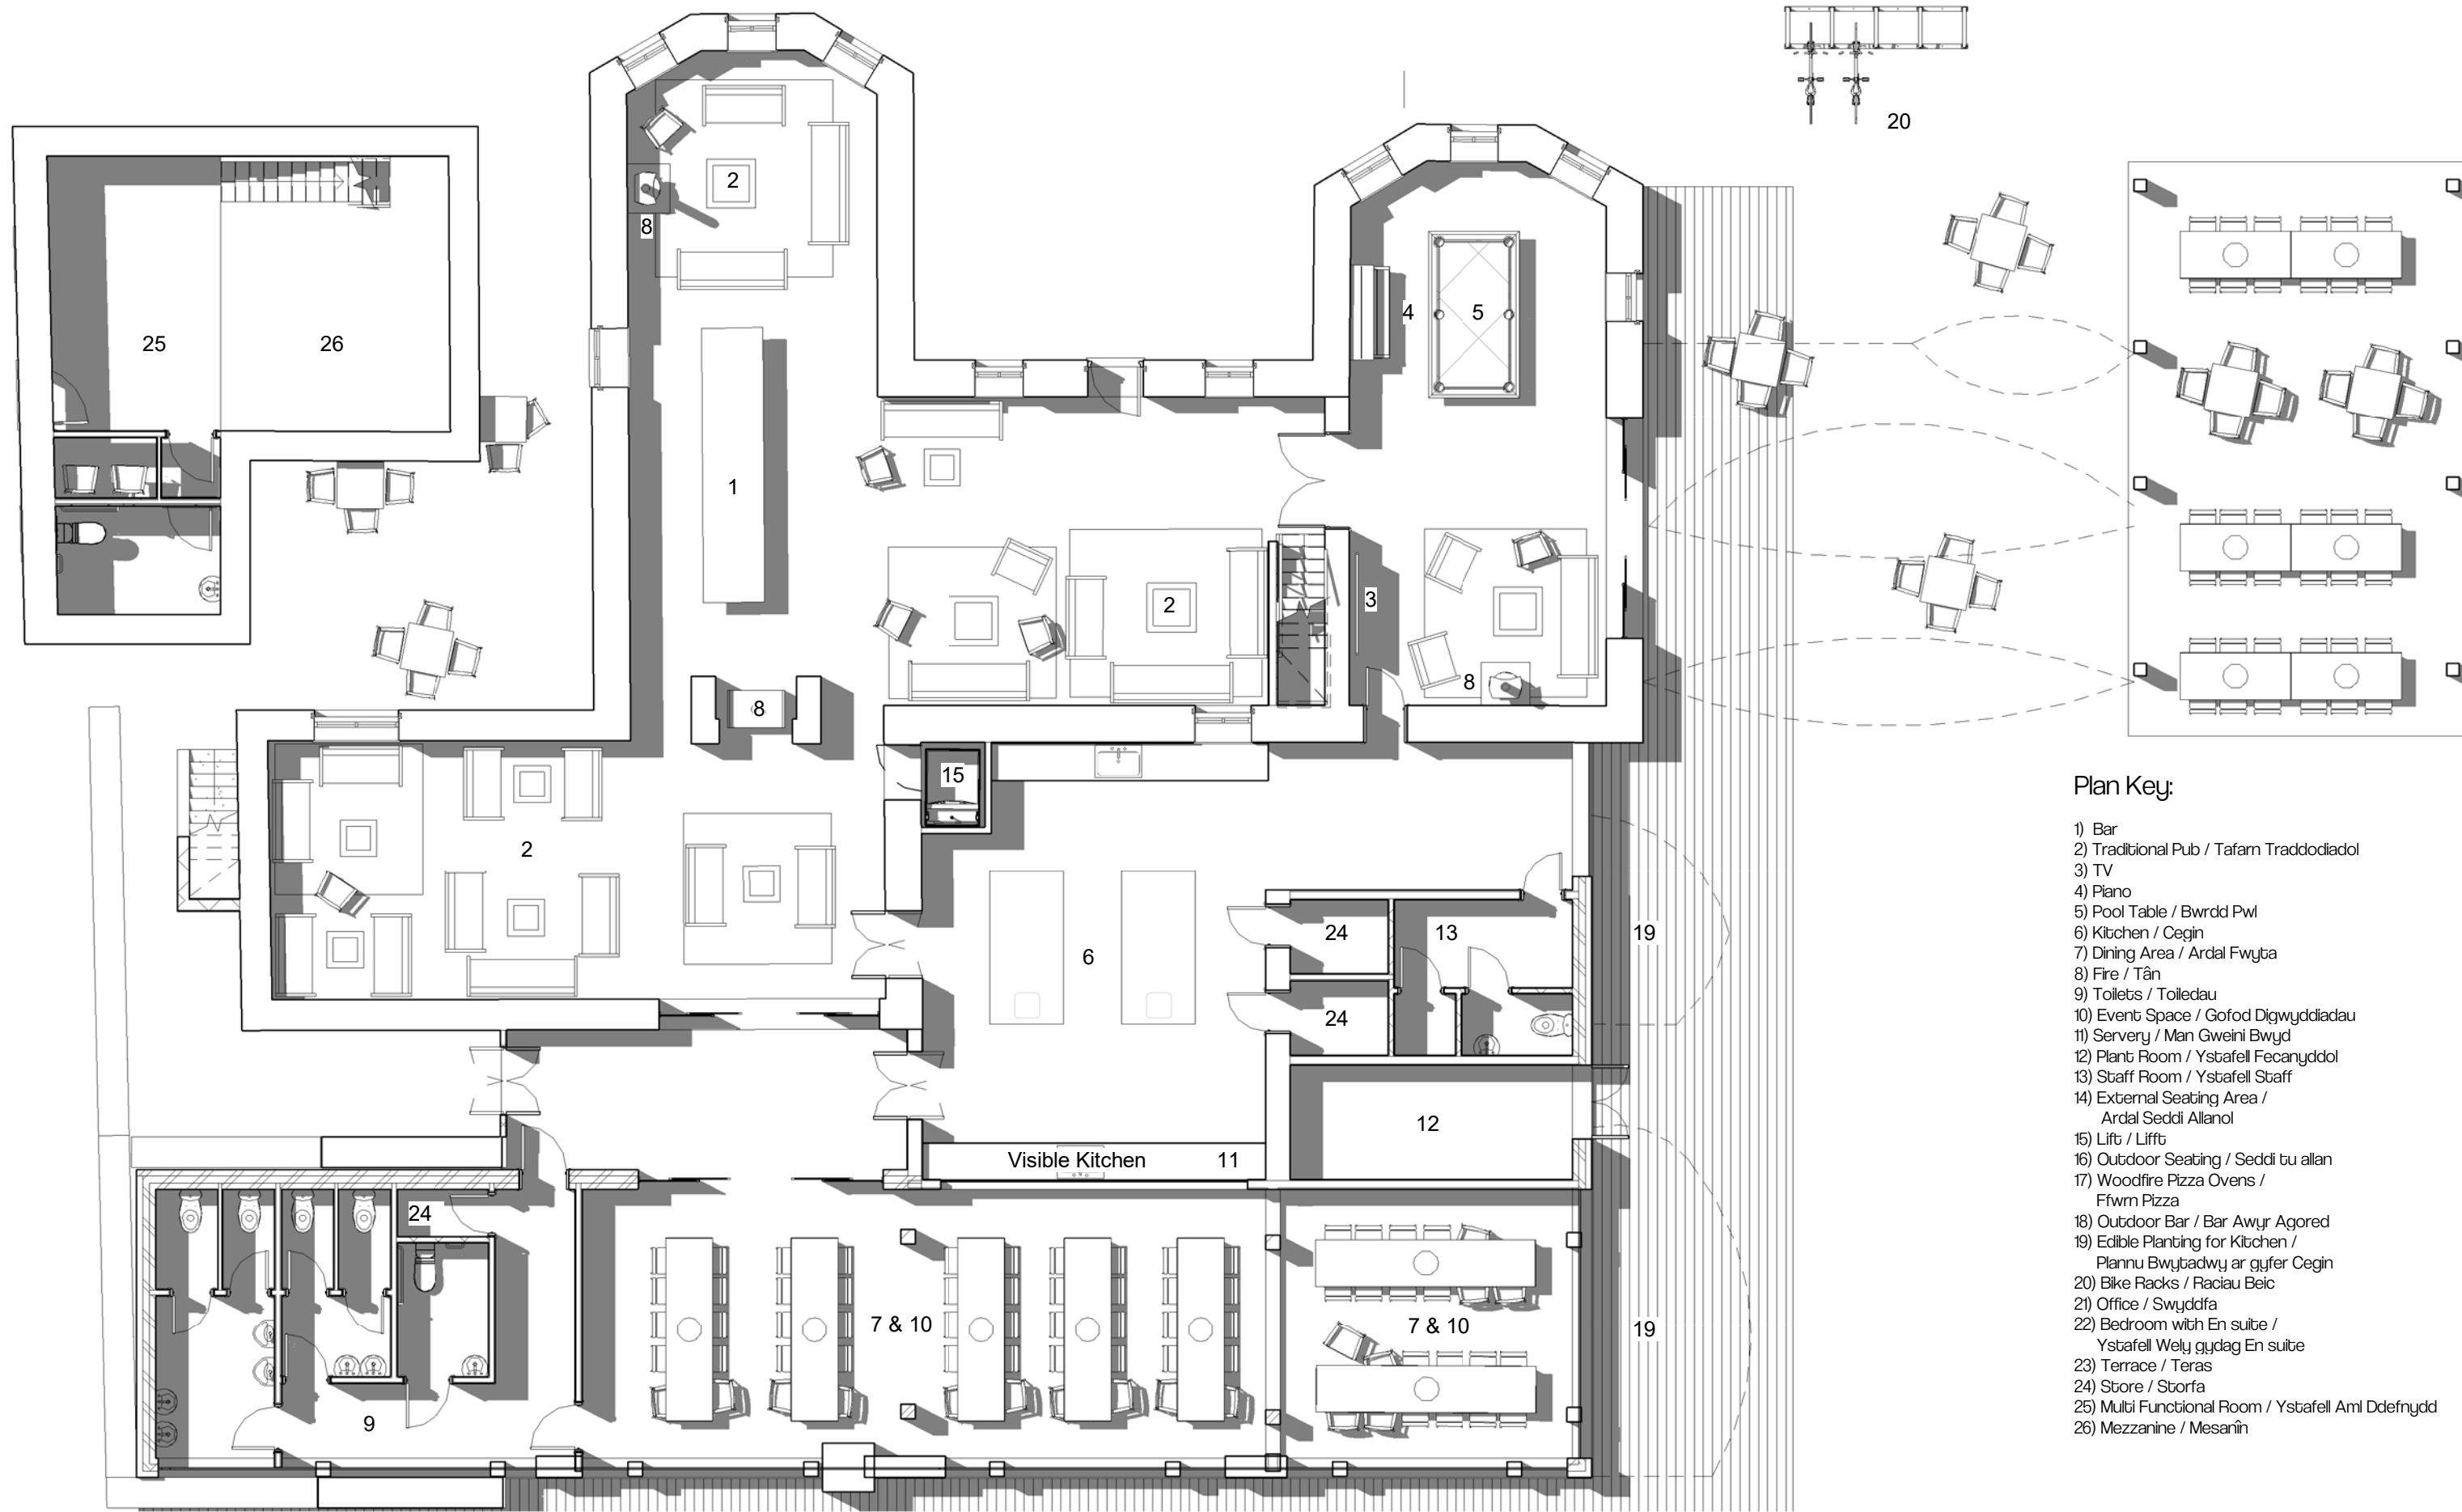

- Plan Key:**
- 1) Bar
  - 2) Traditional Pub / Tafarn Traddodiadol
  - 3) TV
  - 4) Piano
  - 5) Pool Table / Bwrdd Pwl
  - 6) Kitchen / Cegin
  - 7) Dining Area / Ardal Fwyta
  - 8) Fire / Tân
  - 9) Toilets / Toiledau
  - 10) Event Space / Gofod Digwyddiadau
  - 11) Servery / Man Gweini Bwyd
  - 12) Plant Room / Ystafell Fecanyddol
  - 13) Staff Room / Ystafell Staff
  - 14) External Seating Area / Ardal Seddi Allanol
  - 15) Lift / Liff
  - 16) Outdoor Seating / Seddi tu allan
  - 17) Woodfire Pizza Ovens / Ffwrn Pizza
  - 18) Outdoor Bar / Bar Awyr Agored
  - 19) Edible Planting for Kitchen / Plannu Bwytachwyr ar gyfer Cegin
  - 20) Bike Racks / Raciau Beic
  - 21) Office / Swyddfa
  - 22) Bedroom with En suite / Ystafell Wely gydag En suite
  - 23) Terrace / Teras
  - 24) Store / Storf
  - 25) Multi Functional Room / Ystafell Aml Ddefnydd
  - 26) Mezzanine / Mesanîn

CLIENT:

0 10 20 30 40 50mm

PRINT REDUCTION BAR | A3 SHEET

ALL RIGHTS RESERVED. NO REPRODUCTION UNLESS WRITTEN CONSENT GIVEN

Drawing Status	Date.	Rev.	Drawn.	Auth.	Date.	Rev.	Drawn.	Auth.
F Feasibility	03.07.21	F1	FM	EGW				
S Sketch Design	06.09.21	F2	FM	EGW				
Pr Preliminary	16.09.21	F3	FM	EGW				
P Planning	15.11.21	F4	FM	EGW				
B Building Control	24.11.21	F5	FM	EGW				
D Developed Design								
M Measurement								
T Tender								
C Construction								


**Pegw A**

PegwArchitects Ltd.  
Twithill Cottage,  
Mount Pleasant Square,  
Caernarfon,  
LL55 1PA.  
hoi-elinorgw@outlook.com  
www.pegwarchitects.com

Project: Tyn Llan No: Revision:

Scale: 1:100 Status:

Option 2 / Opsiwn 2 - Cynllun Llawn Isaf / Ground Floor Plan

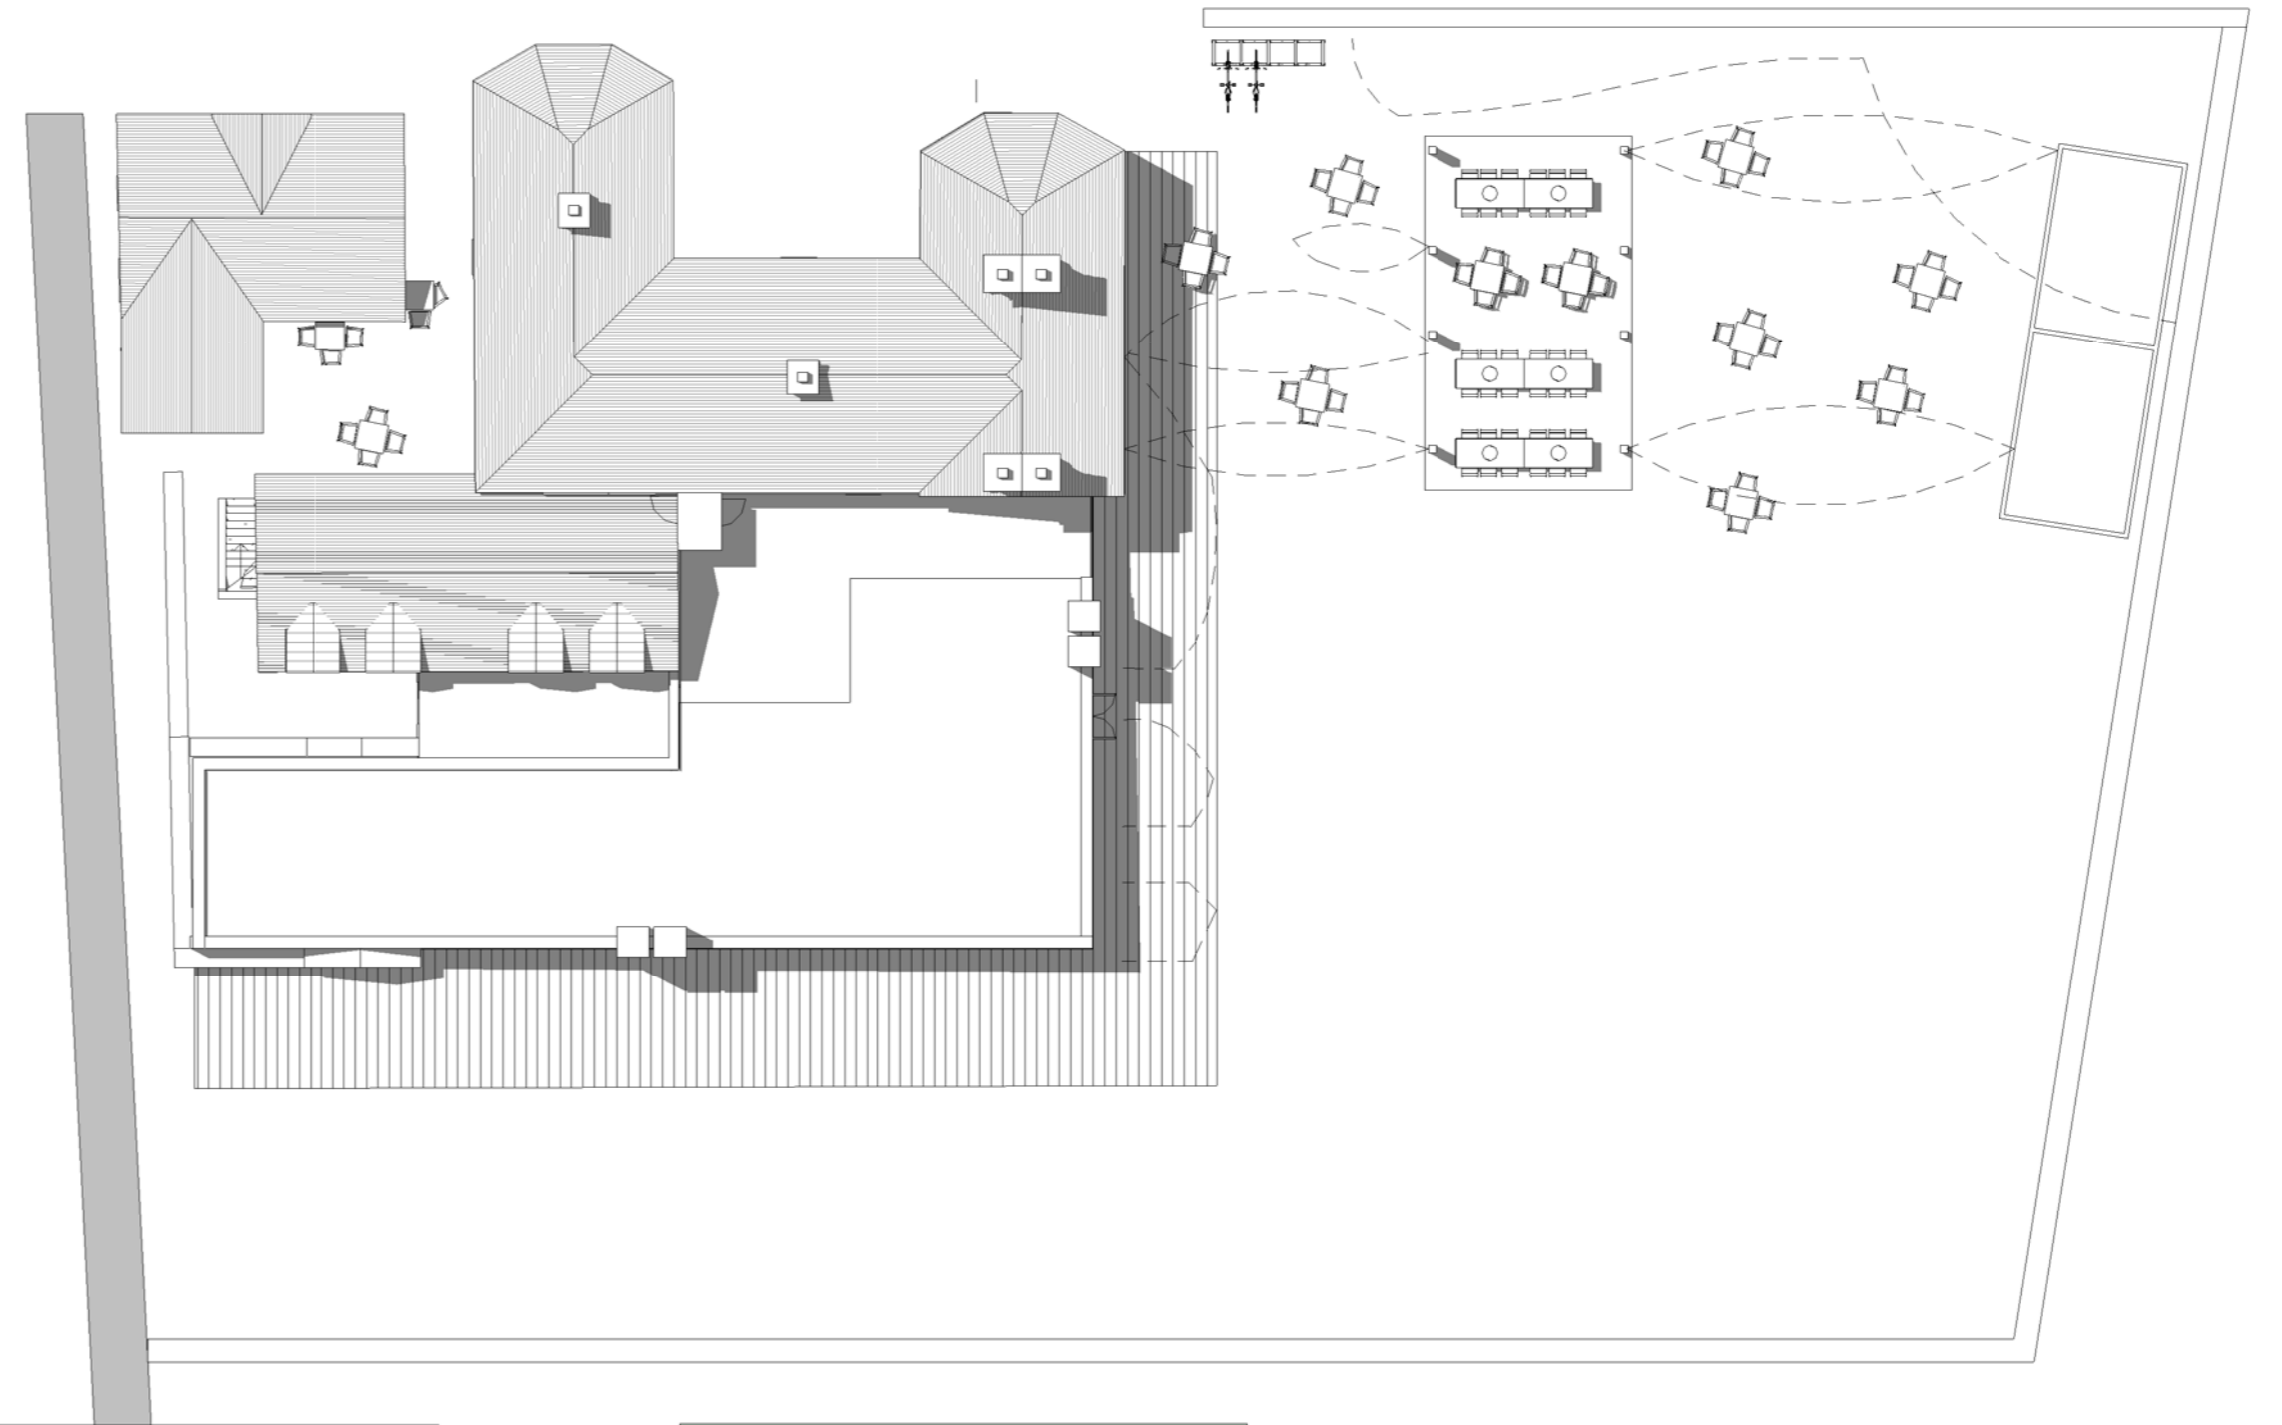

Maes Parcio Gorlif.  
 Parcio gyda  
 Palmant Caniataol /  
 Overflow Car Park.  
 Parking with  
 Permiabile Paving

Rhandir Cegin. /  
 Kitchen Allotment

# Cynllun Parcio / Parking Plan

1 : 200

CLIENT:

0 10 20 30 40 50mm

PRINT REDUCTION BAR | A3 SHEET

ALL RIGHTS RESERVED. NO REPRODUCTION UNLESS WRITTEN CONSENT GIVEN

Drawing Status	Date	Rev.	Drawn	Auth.	Date	Rev.	Drawn	Auth.	Date	Rev.	Drawn	Auth.
F Feasibility	24/12/	FS	FM	EGW								
S Sketch Design												
Pr Preliminary												
Pl Planning												
B Building Control												
D Developed Design												
M Measurement												
T Tender												
C Construction												

**Pegw A**

Project: Ty'n Llan, Llandwrog

Option 2 / Opain 2 - Cynllun Parcio / Parking Plan


Project: Ty'n Llan

Scale: 1:200

No:


Pegw Architects Ltd.  
 Twrchill Cottage,  
 Mount Pleasant Square,  
 Caernarfon,  
 LL55 1PA.  
 holl@tinorgw@outlook.com  
 www.pegwarchitects.com

Status:

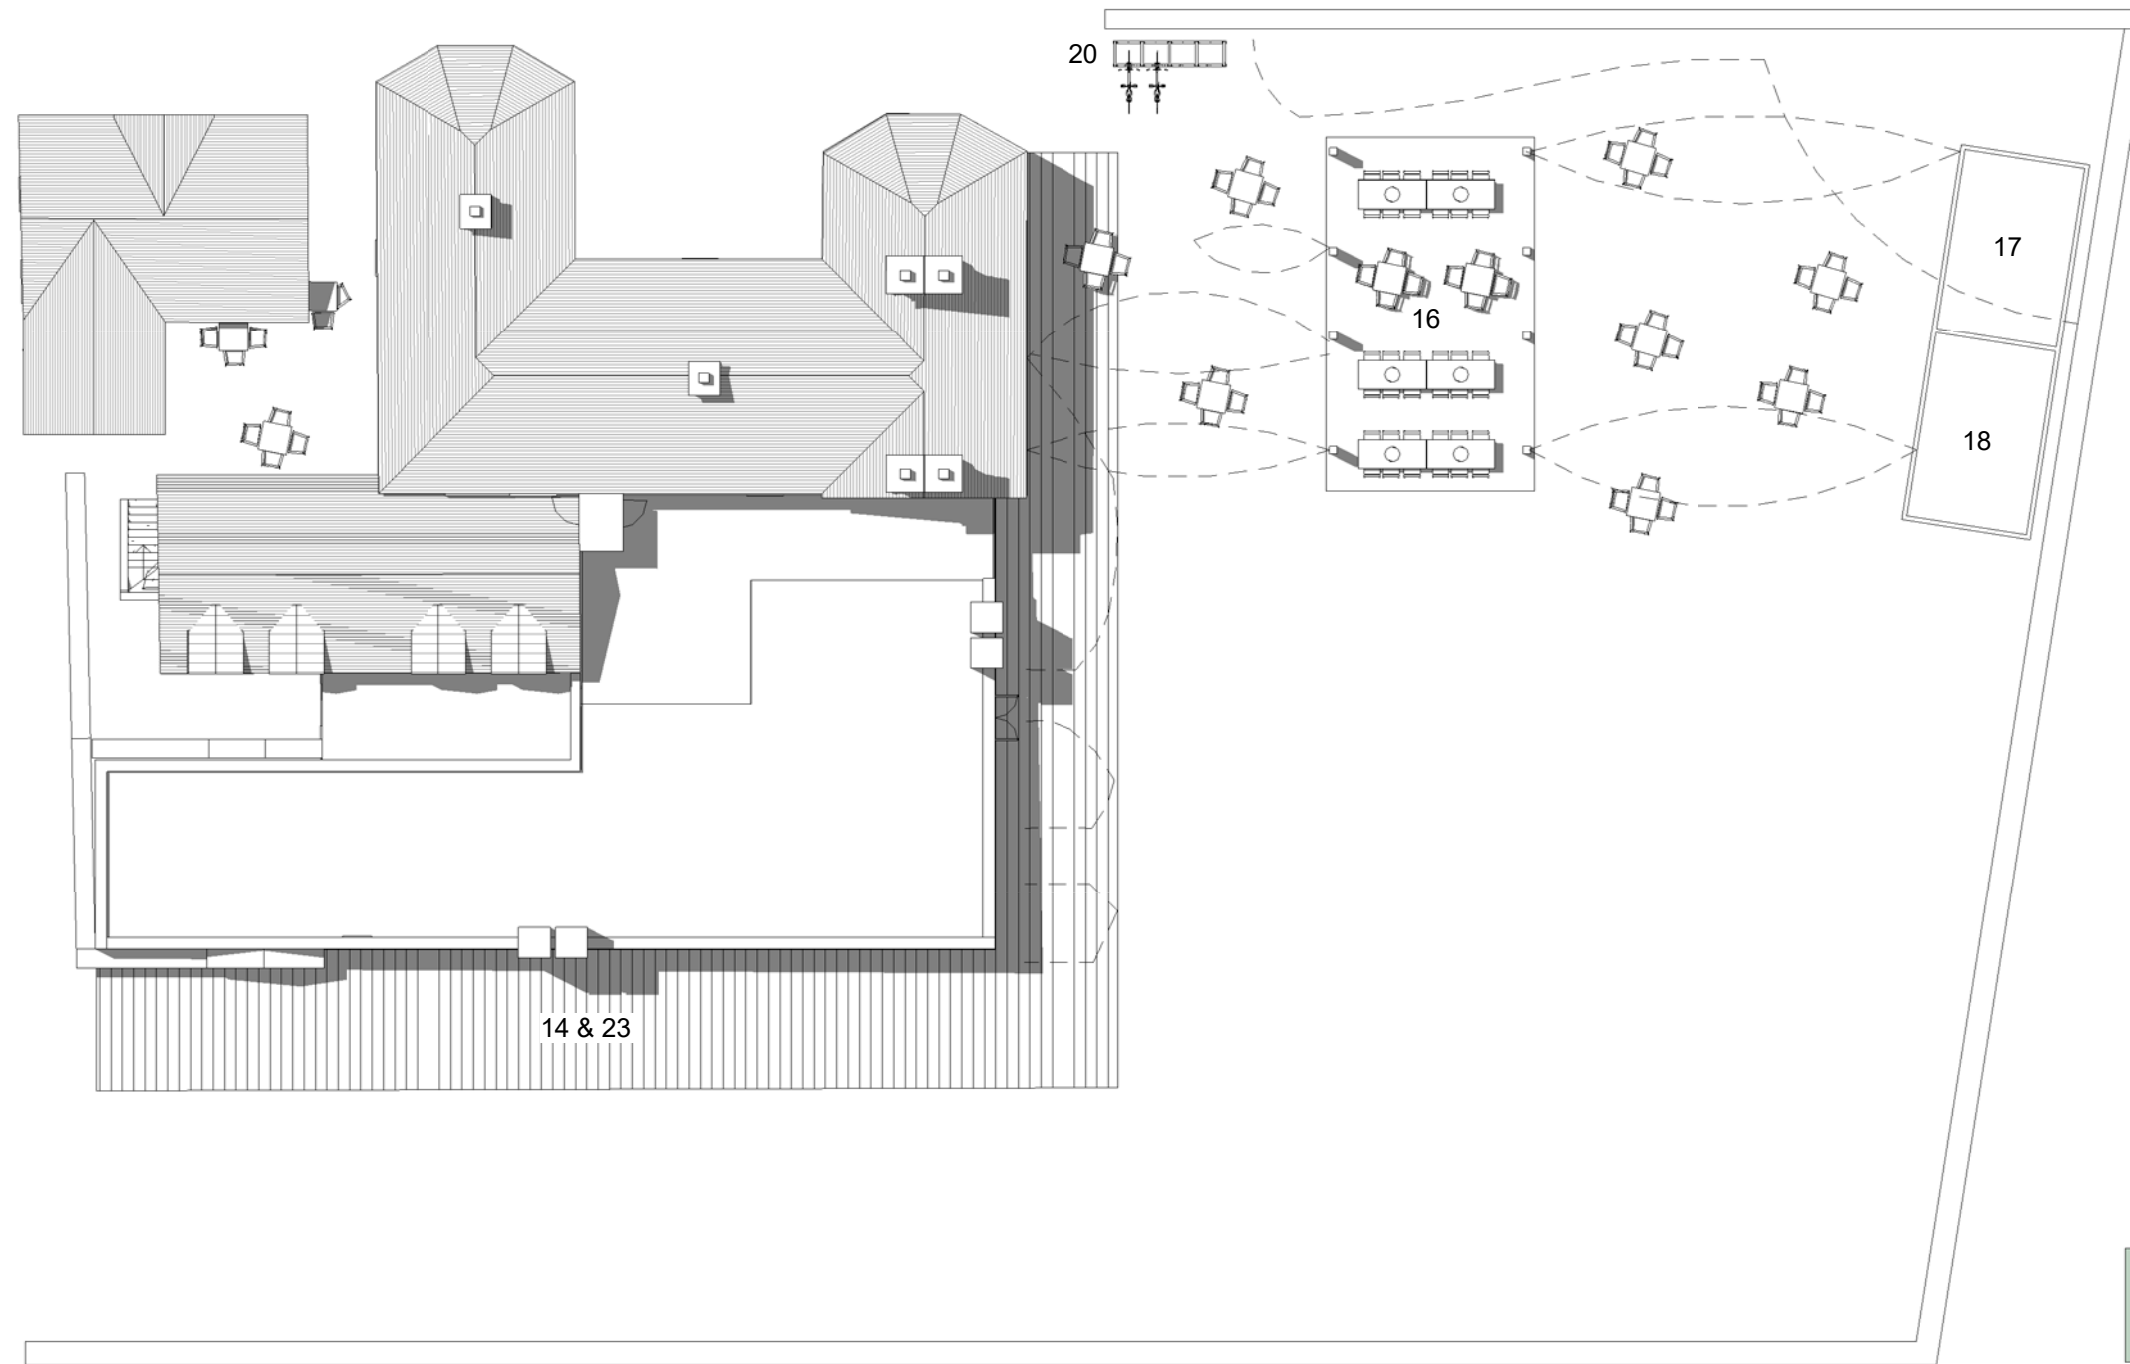

Plan Key:

- 1) Bar
- 2) Traditional Pub / Tafarn Traddodiadol
- 3) TV
- 4) Piano
- 5) Pool Table / Bwrdd Pwl
- 6) Kitchen / Cegin
- 7) Dining Area / Ardal Fwyta
- 8) Fire / Tân
- 9) Toilets / Toiledau
- 10) Event Space / Gofod Digwyddiadau
- 11) Servery / Man Gweini Bwyd
- 12) Plant Room / Ystafell Fecanyddol
- 13) Staff Room / Ystafell Staff
- 14) External Seating Area /  
Ardal Seddi Allanol
- 15) Lift / Lifftr
- 16) Outdoor Seating / Seddi tu allan
- 17) Woodfire Pizza Ovens /  
Ffwrn Pizza
- 18) Outdoor Bar / Bar Awyr Agored
- 19) Edible Planting for Kitchen /  
Planu Bwytyddwy ar gyfer Cegin
- 20) Bike Racks / Raciau Beic
- 21) Office / Swyddfa
- 22) Bedroom with En suite /  
Ystafell Wely gydag En suite
- 23) Terrace / Teras
- 24) Store / Stofa
- 25) Multi Functional Room / Ystafell Aml Ddefnydd
- 26) Mezzanine / Mesanîn

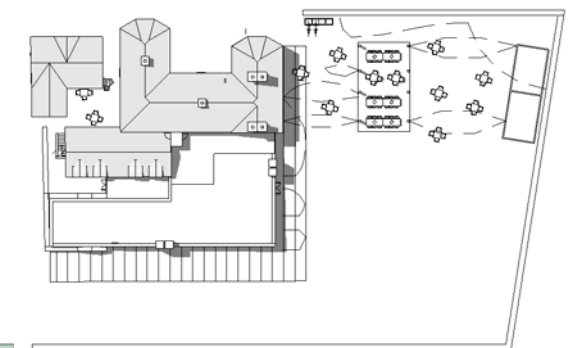

Parking with  
Permeable Paving /  
Parcio gyda  
Palmant Cariabaol

# Site Plan

1 : 200

CLIENT:



PRINT REDUCTION BAR | A3 SHEET

ALL RIGHTS RESERVED. NO REPRODUCTION UNLESS WRITTEN CONSENT GIVEN

Drawing Status	Date.	Rev.	Drawn.	Auth.	Date.	Rev.	Drawn.	Auth.
F Feasibility	03.07.21	F1	FM	EGW				
S Sketch Design	06.09.21	F1	FM	EGW				
Pr Preliminary	16.09.21	F3	FM	EGW				
Pf Planning	15.11.21	F4	FM	EGW				
B Building Control	24.11.21	F5	FM	EGW				
D Developed Design								
M Measurement								
T Tender								
C Construction								

**Pegw A**

Prosiect Ty'n Llan, Llandwrog

PegwArchitects Ltd.  
Twithill Cottage,  
Mount Pleasant Square,  
Caermarfon,  
LL55 1PA.

holl-elinorgw@outlook.com  
www.pegwarchitects.com

Option 2 / Opsiwn 2 - Site Plan

Project:	Ty'n Llan	No:		Revision:	
Scale:	1:200	Status:			